



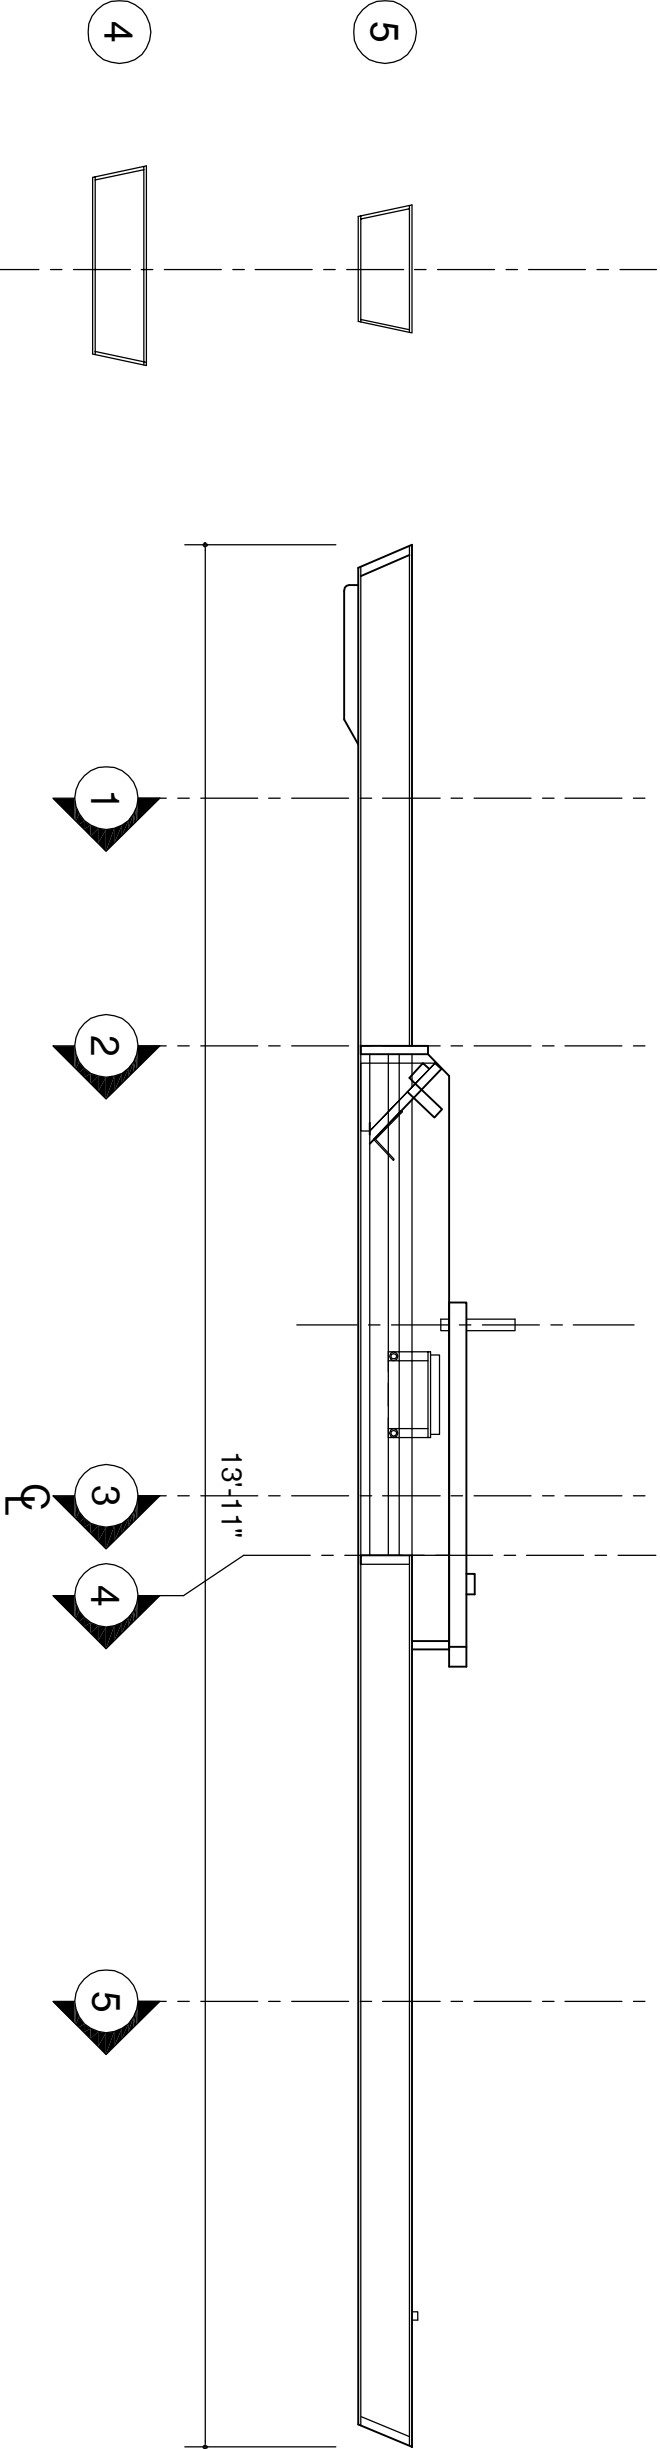

1 Longitudinal Section
Scale: 3/4" = 1'-0"

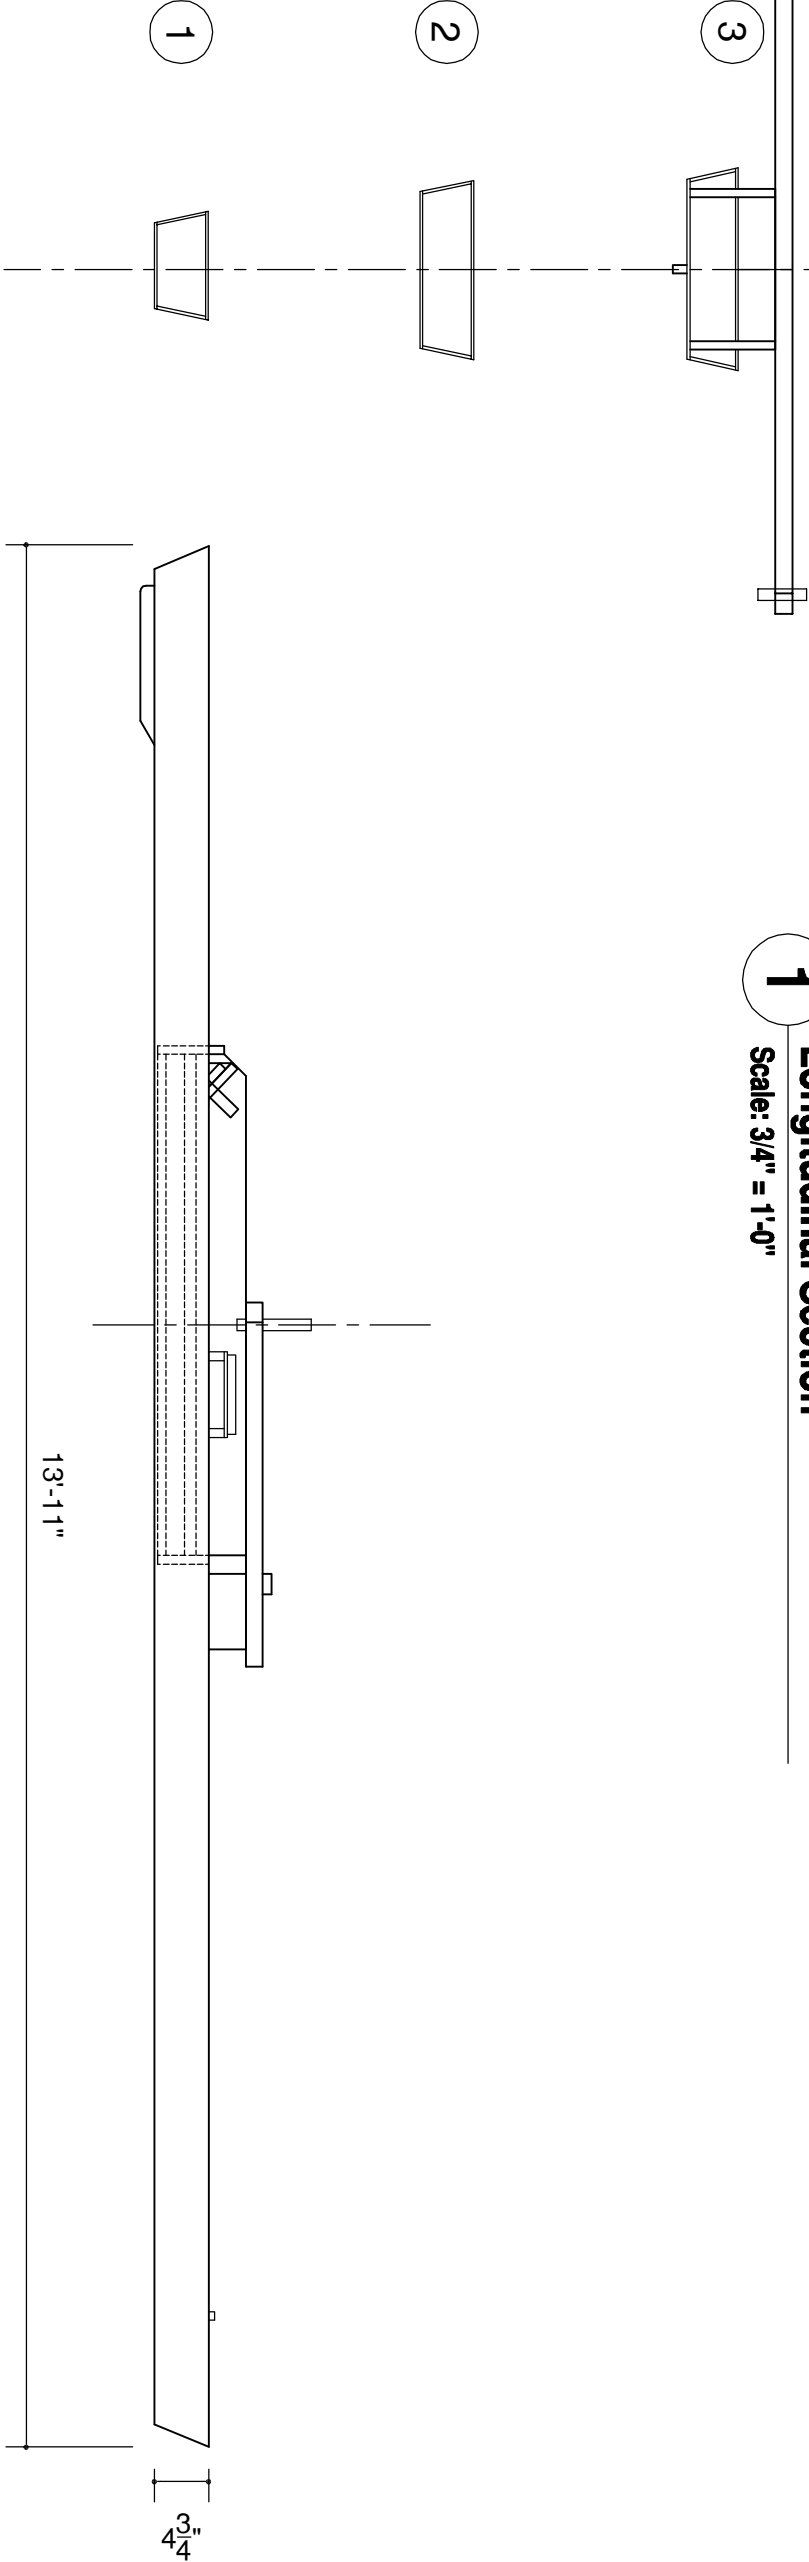

2 Cross Sections
Scale: 3/4" = 1'-0"

3 Elevation
Scale: 3/4" = 1'-0"

Seal

Drawing
Sections and Elevation

Scale
3/4" = 1'-0"

Date
17 March 2008

Revisions

Drawing No.